


FIFTH FLOOR PLAN BLOCK B

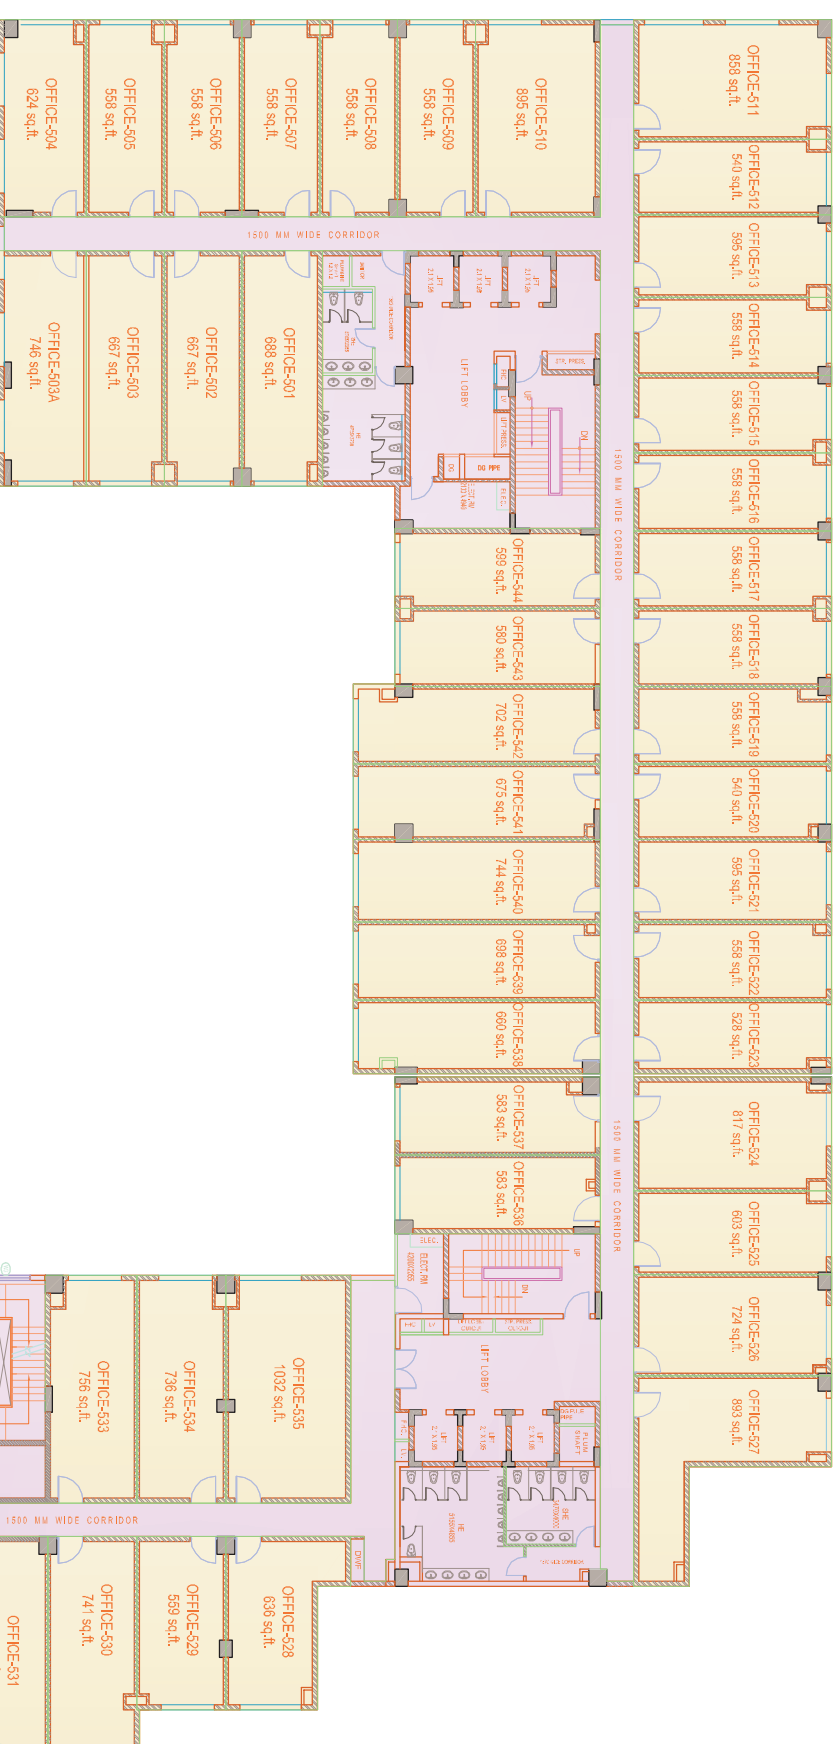

FIFTH FLOOR PLAN BLOCK C

PROJECT NAME:-

SUBURBIO-67,
MAIN SOHNA ROAD, GURGAON


CLIENT NAME:-

JMD GROUP

DRAWING NAME:-

OFFICE,
FIFTH FLOOR PLAN

NORTH:-

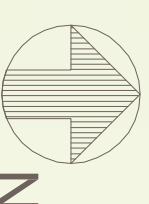

ARCHITECT:-

