


Project: PROPOSED SHOPPING MALL FOR:  
**REGENT PLAZA** (MG ROAD GURGAON)  
 BELONGS TO M/S SPAN PROPERTIES PVT.LTD

Drwn	SB	Dwg No.	PL-07
Checked	---	Date	05-01-04
Scale	NTS	Dwg file No.	

Note:  
 THIS DRAWING IS THE PROPERTY OF PRADEEP SHARMA ASSO. AND  
 MAY NOT BE COPIED OR USED FOR ANY OTHER PURPOSE THAN  
 FOR WHICH IT IS ISSUED WITHOUT PERMISSION OF ITS PRINCIPALS

Drawing Title  
**FOURTH FLOOR PLAN**  
 FAR: 175

ARCHITECTS:  
**PRADEEP SHARMA ASSOCIATES**  
 A-221, DEFENCE COLONY, NEW DELHI  
 PH: 4604092, 4604722  
 E-mail: pradeep@gnfb.vsnl.net.in

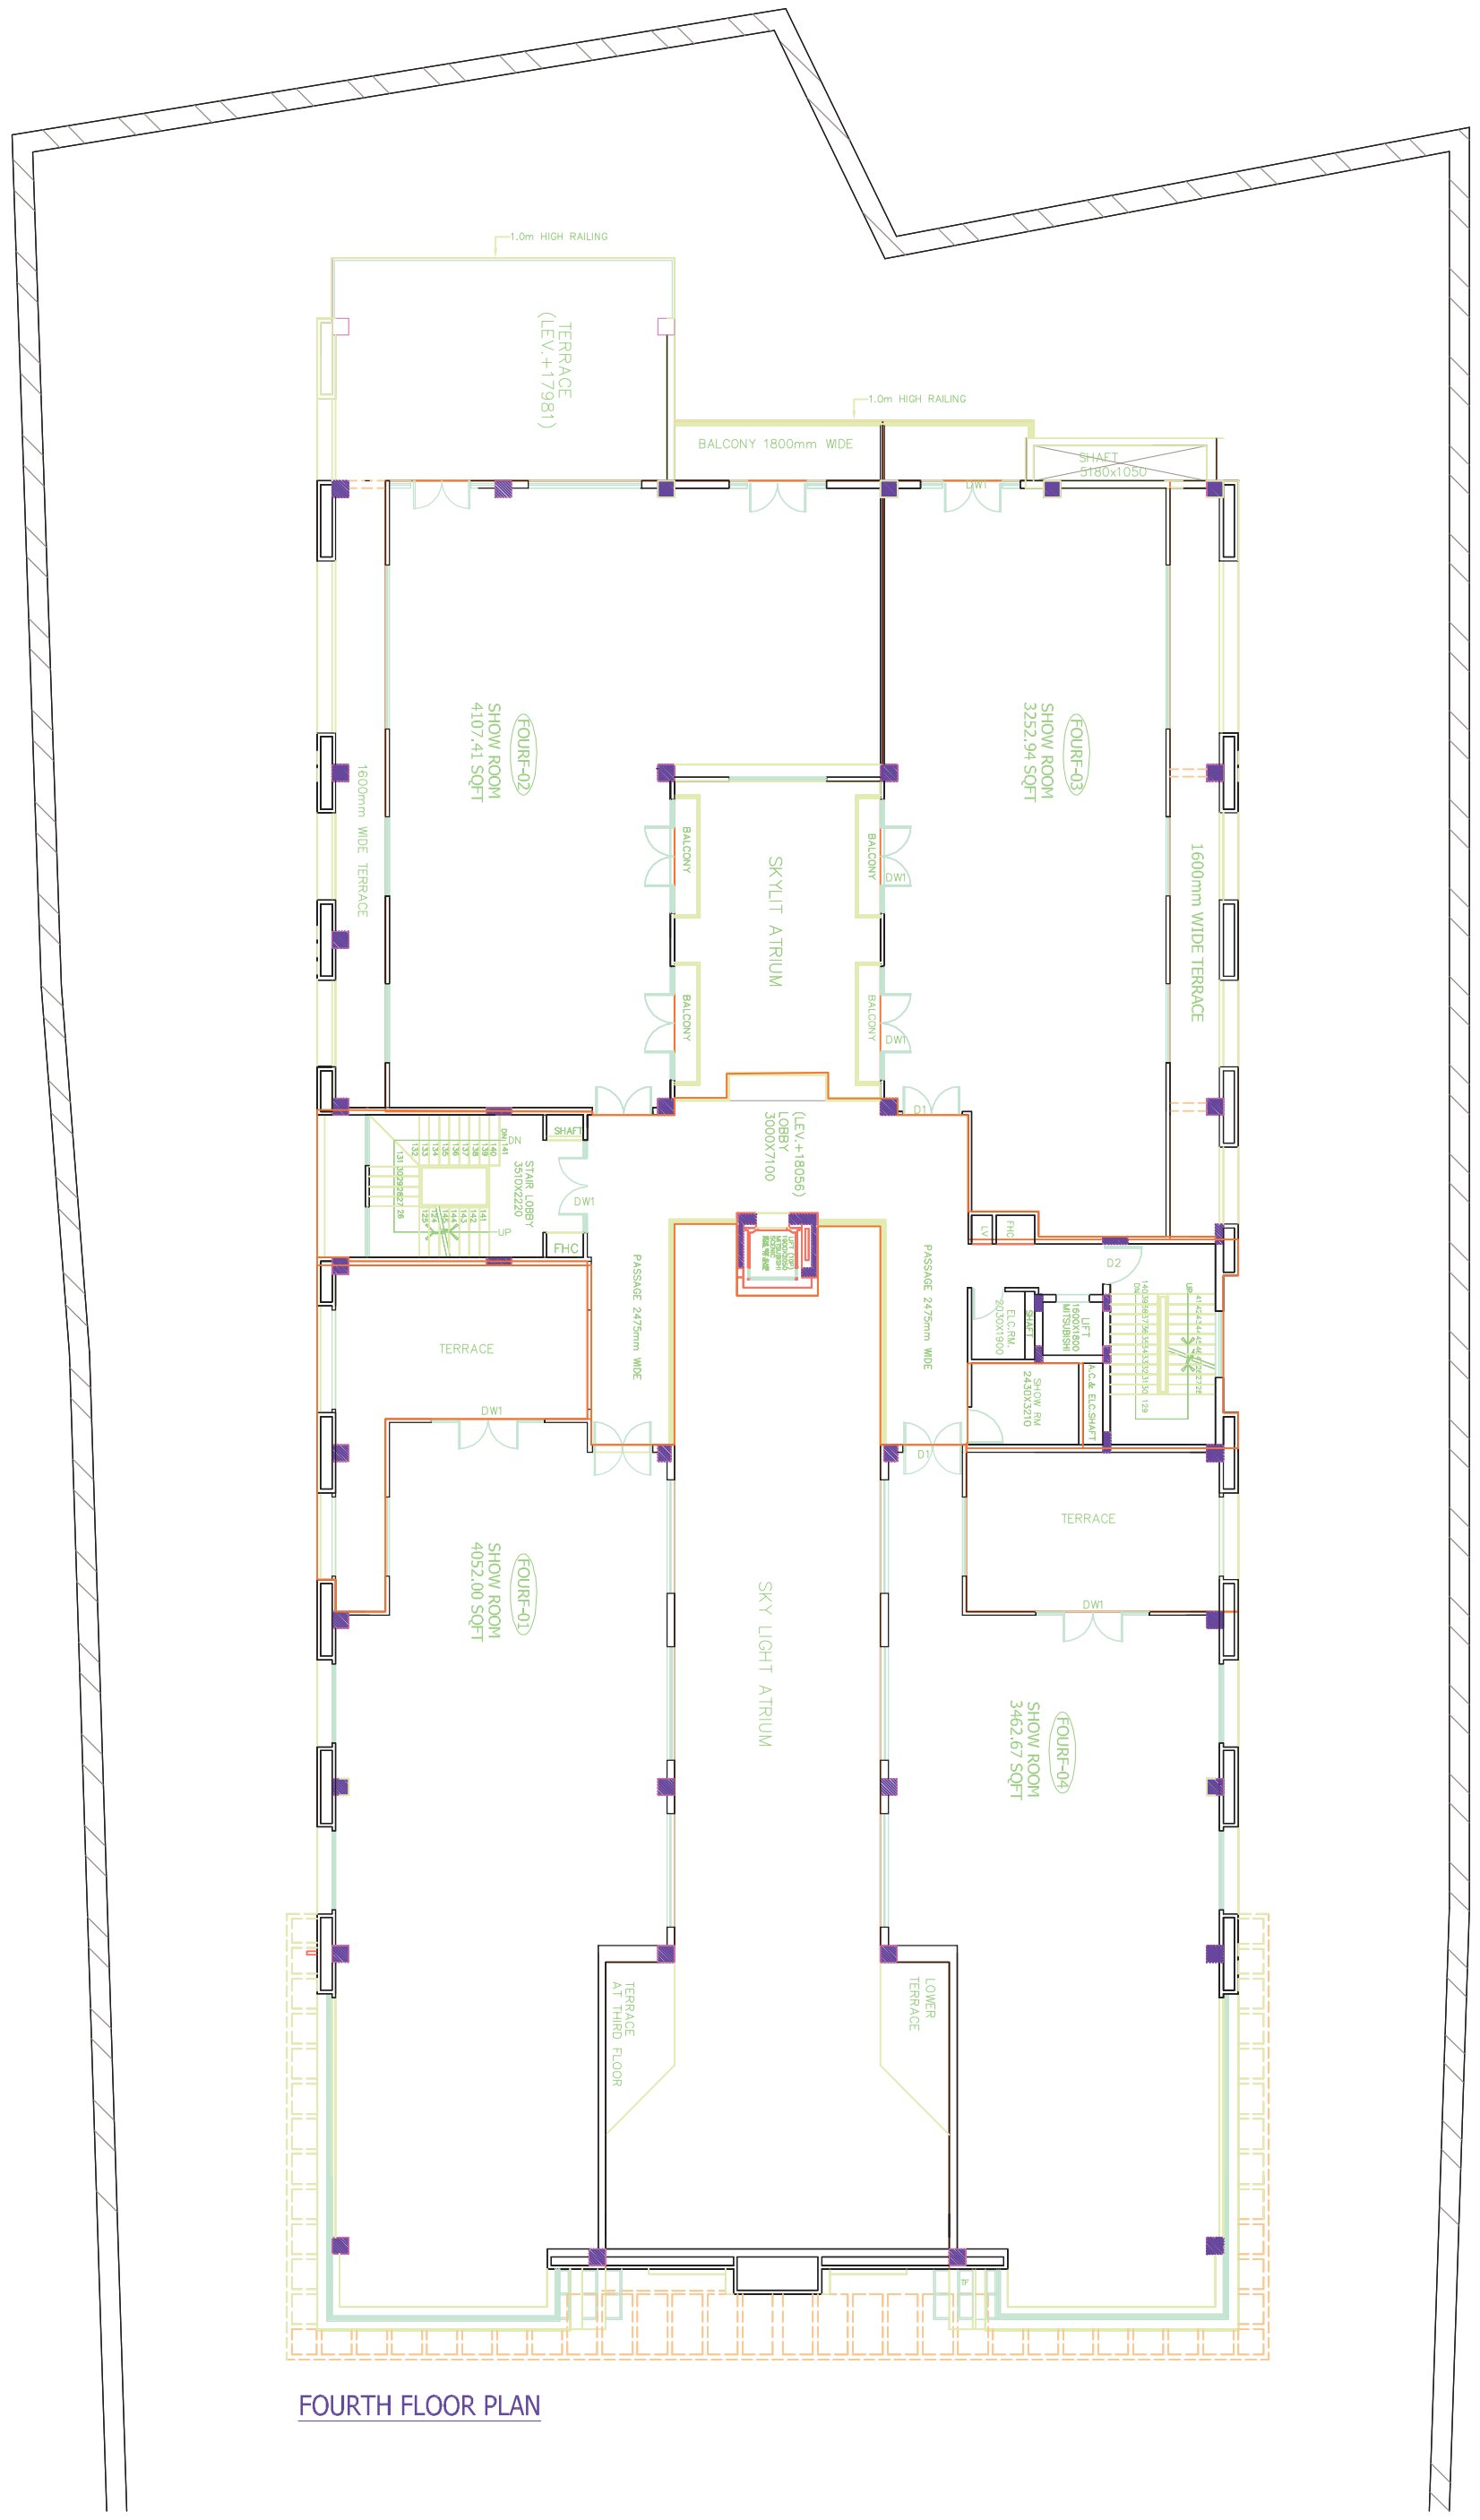

**FOURTH FLOOR PLAN**