


FOURTH FLOOR PLAN BLOCK B

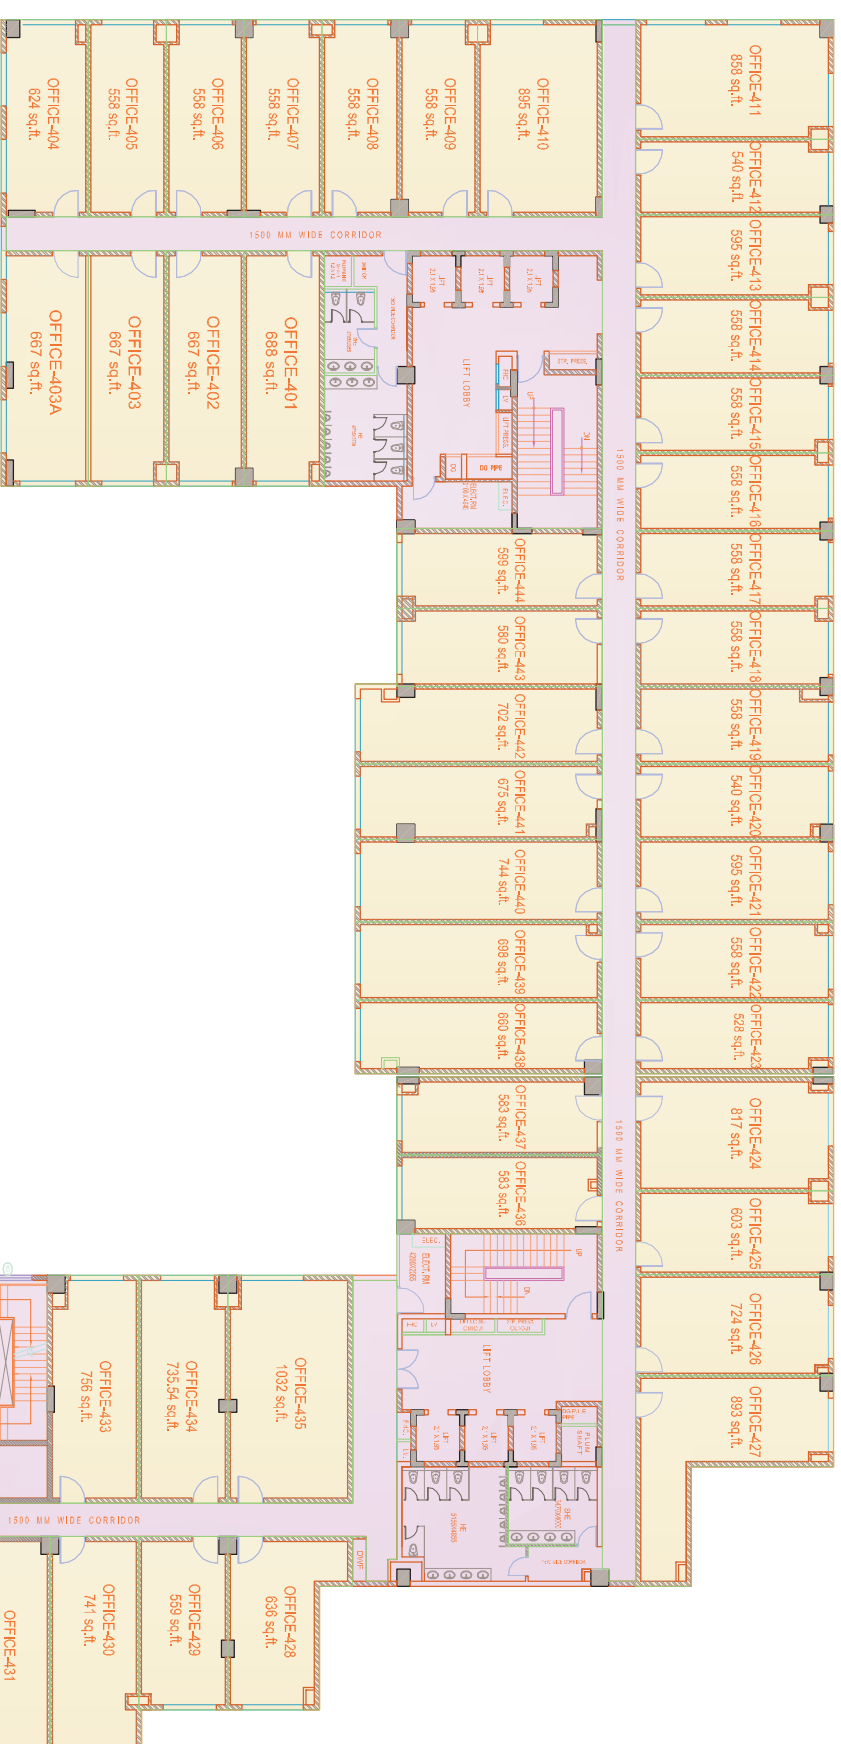


FOURTH FLOOR PLAN BLOCK C

PROJECT NAME:-
SUBURBIO-67,
MAIN SOHNA ROAD, GURGAON

CLIENT NAME:-
JMD GROUP

DRAWING NAME:-
OFFICE,
FOURTH FLOOR PLAN

NORTH:-

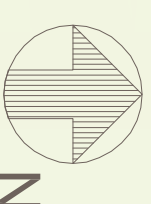

ARCHITECT:-

