


Project:  
**PROPOSED SHOPPING MALL FOR:  
 REGENT PLAZA**  
 BELONGS TO M/S SPAN PROPERTIES PVT.LTD

( MG ROAD GURGAON )

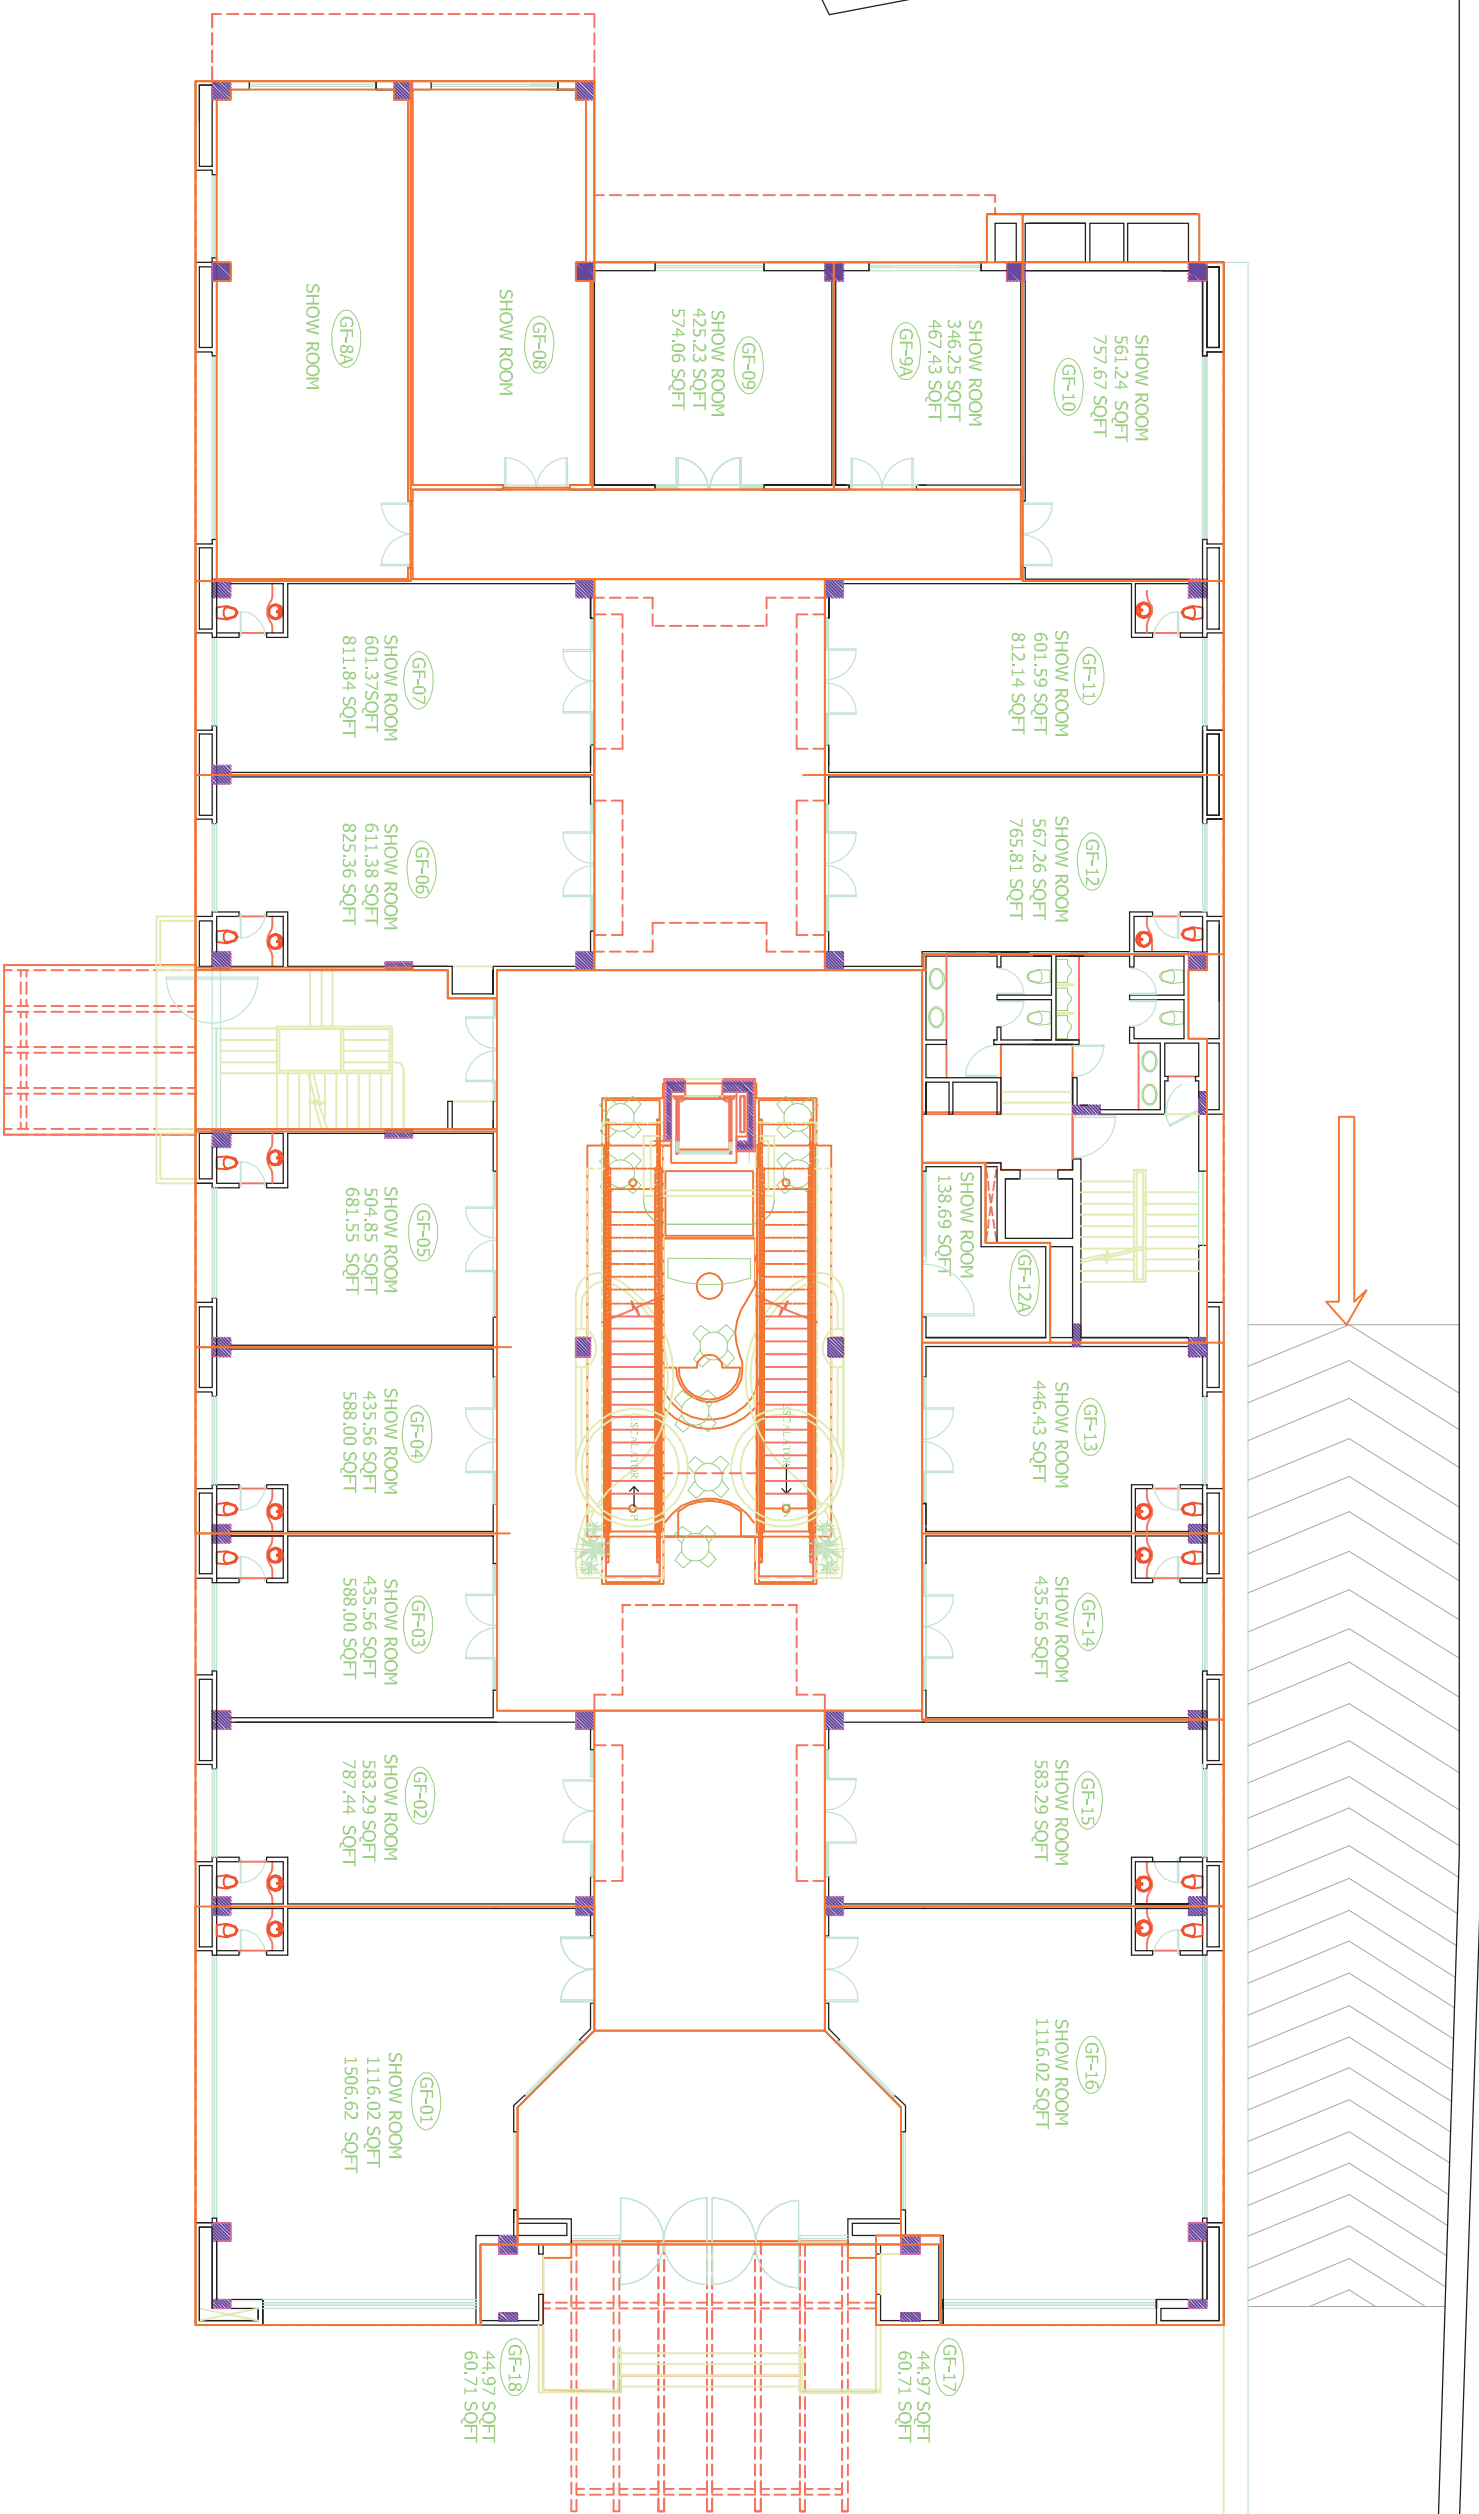

Drawn	SB	Dwg No.	PL-03
Checked	---	Date	06-01-04
Scale	NTS	Dwg file No.	

Note:  
 THIS DRAWING IS THE PROPERTY OF PRADEEP SHARMA ASSO. AND  
 MAY NOT BE COPIED OR USED FOR ANY OTHER PURPOSE THAN  
 FOR WHICH IT IS ISSUED WITHOUT PERMISSION OF ITS PRINCIPALS

Drawing Title  
**GROUND FLOOR PLAN**

ARCHITECTS:  
**PRADEEP SHARMA  
 ASSOCIATES**  
 A-221, DEFENCE COLONY, NEW DELHI  
 PH : 4604092, 4604722  
 E-mail : pradeep@gnhb.vsnl.net.in