


# LOWER GROUND FLOOR PLAN

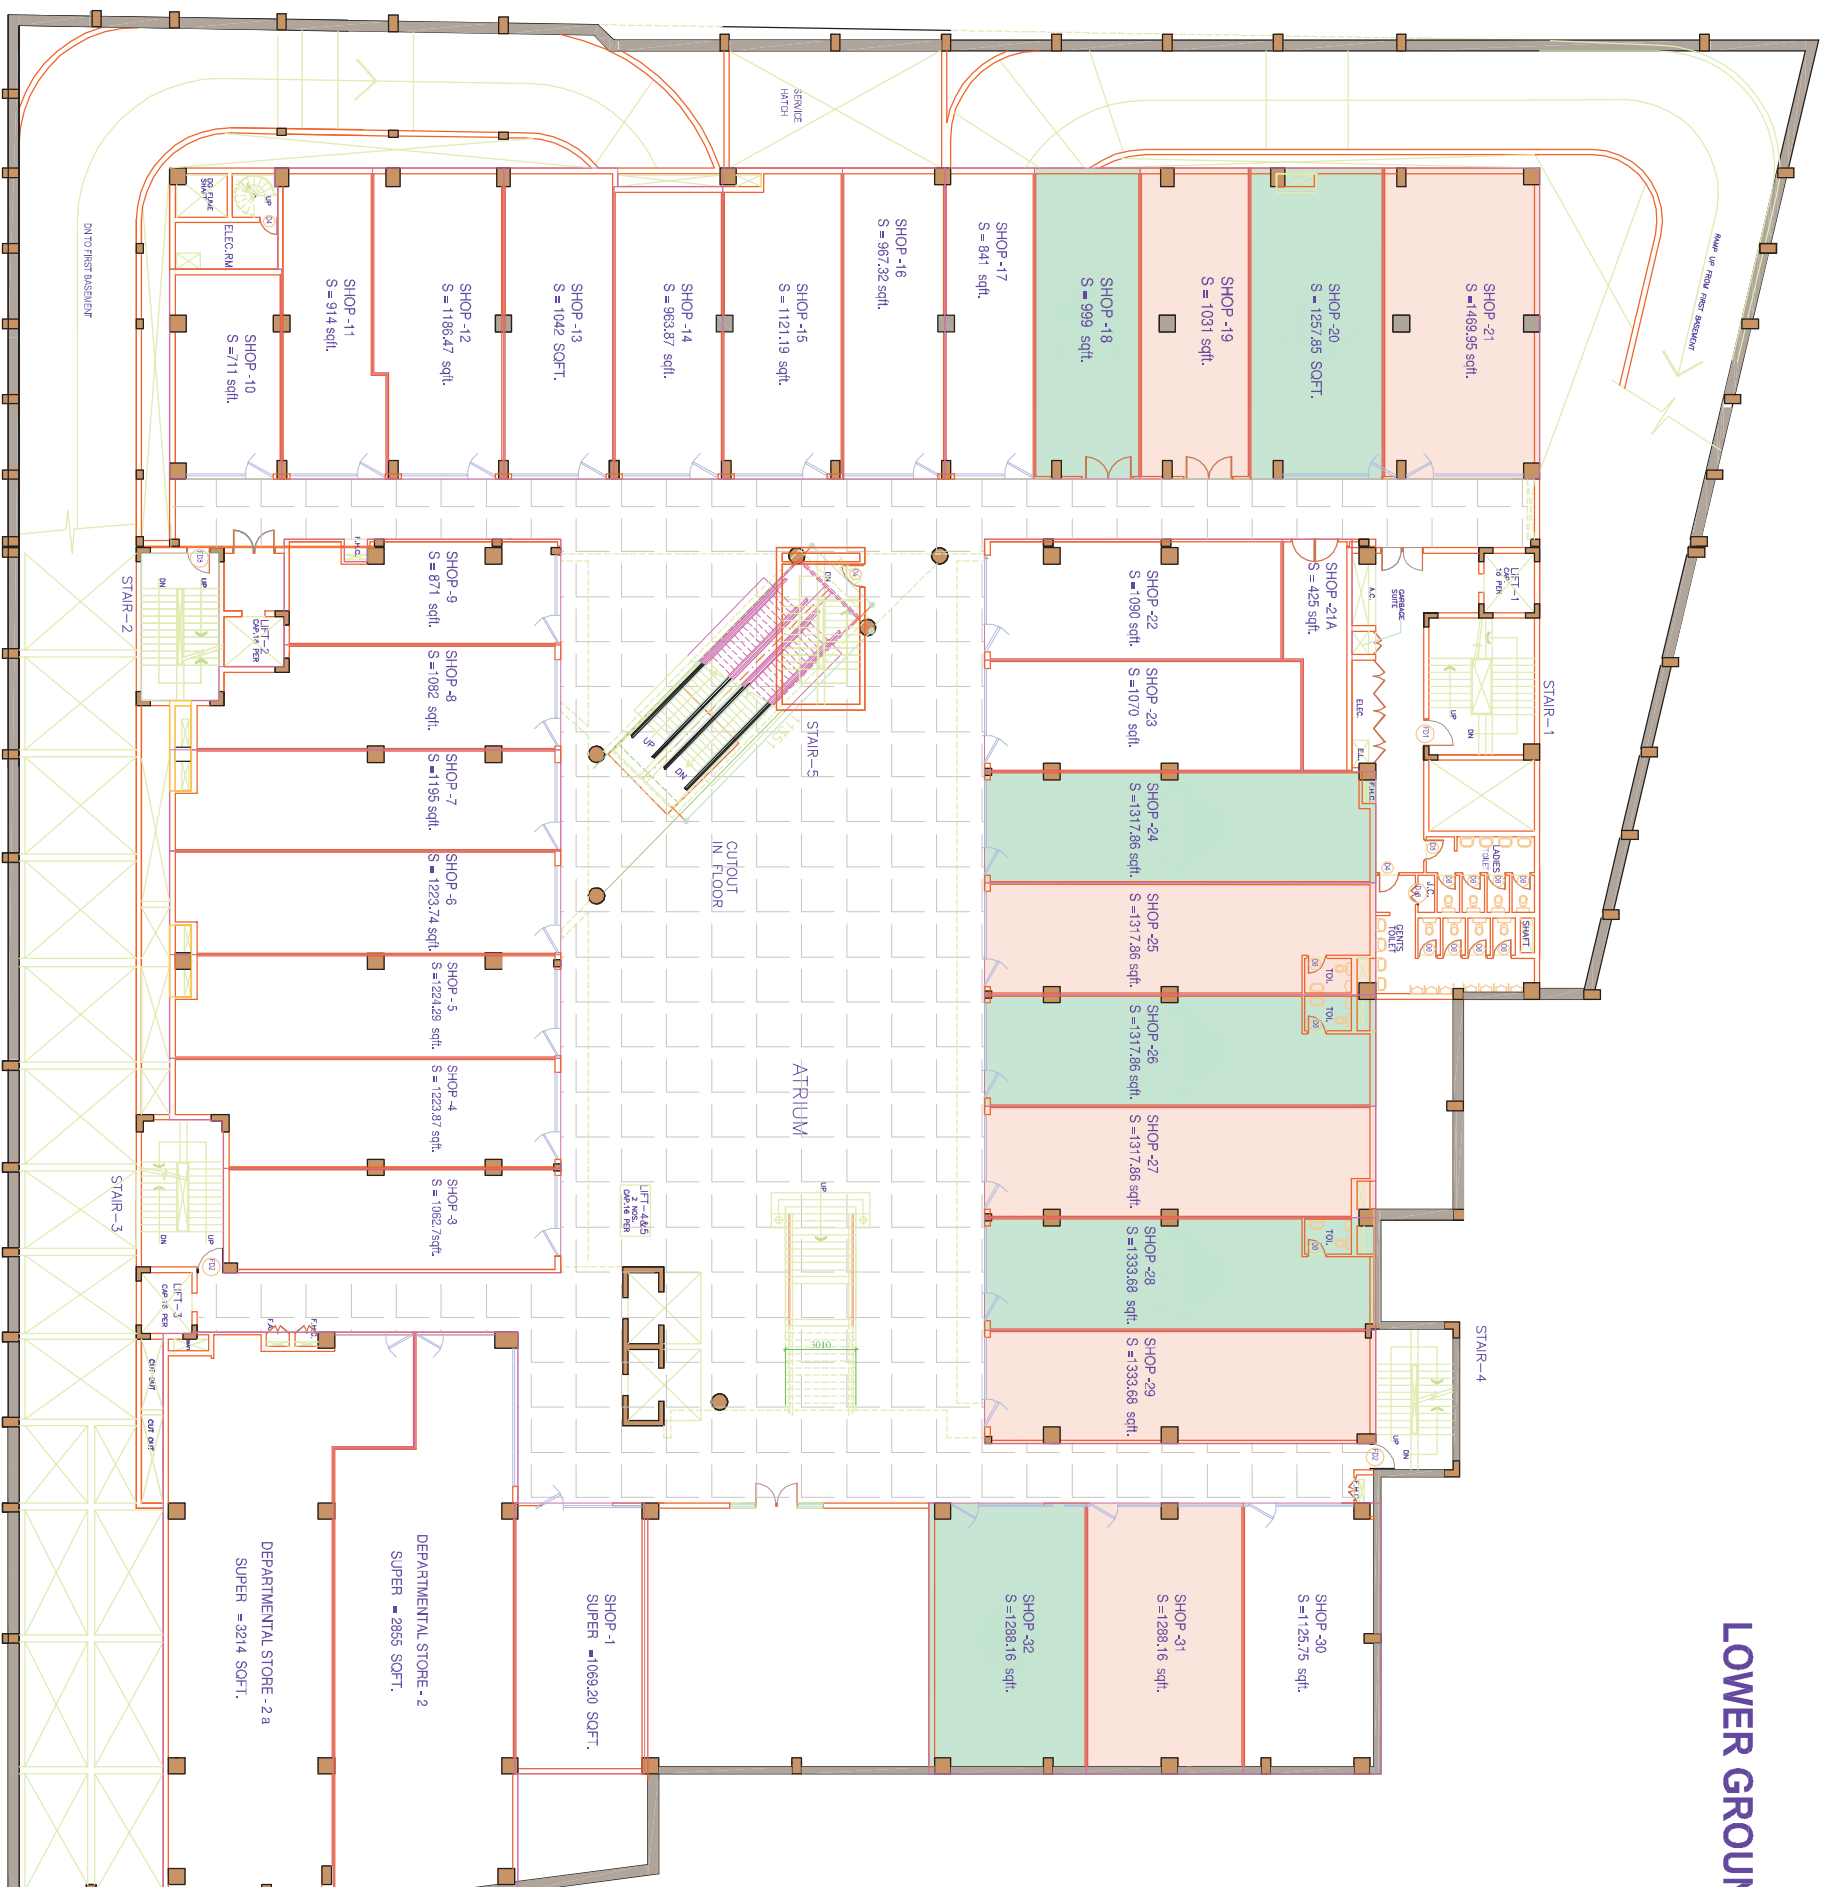

PROJECT  
**REGENT ARCADE**  
COMMERCIAL COMPLEX AT MEHRAULI ROAD  
SECTOR - 28, TEHSIL & DISTT. GURGAON,

DRAWN BY: M. DHARMENDER

EDITED BY:

CHECKED BY:

RECEIVED BY:

TITLE

**SALE PLAN**

DRAWING NO.

