


SECOND FLOOR PLAN

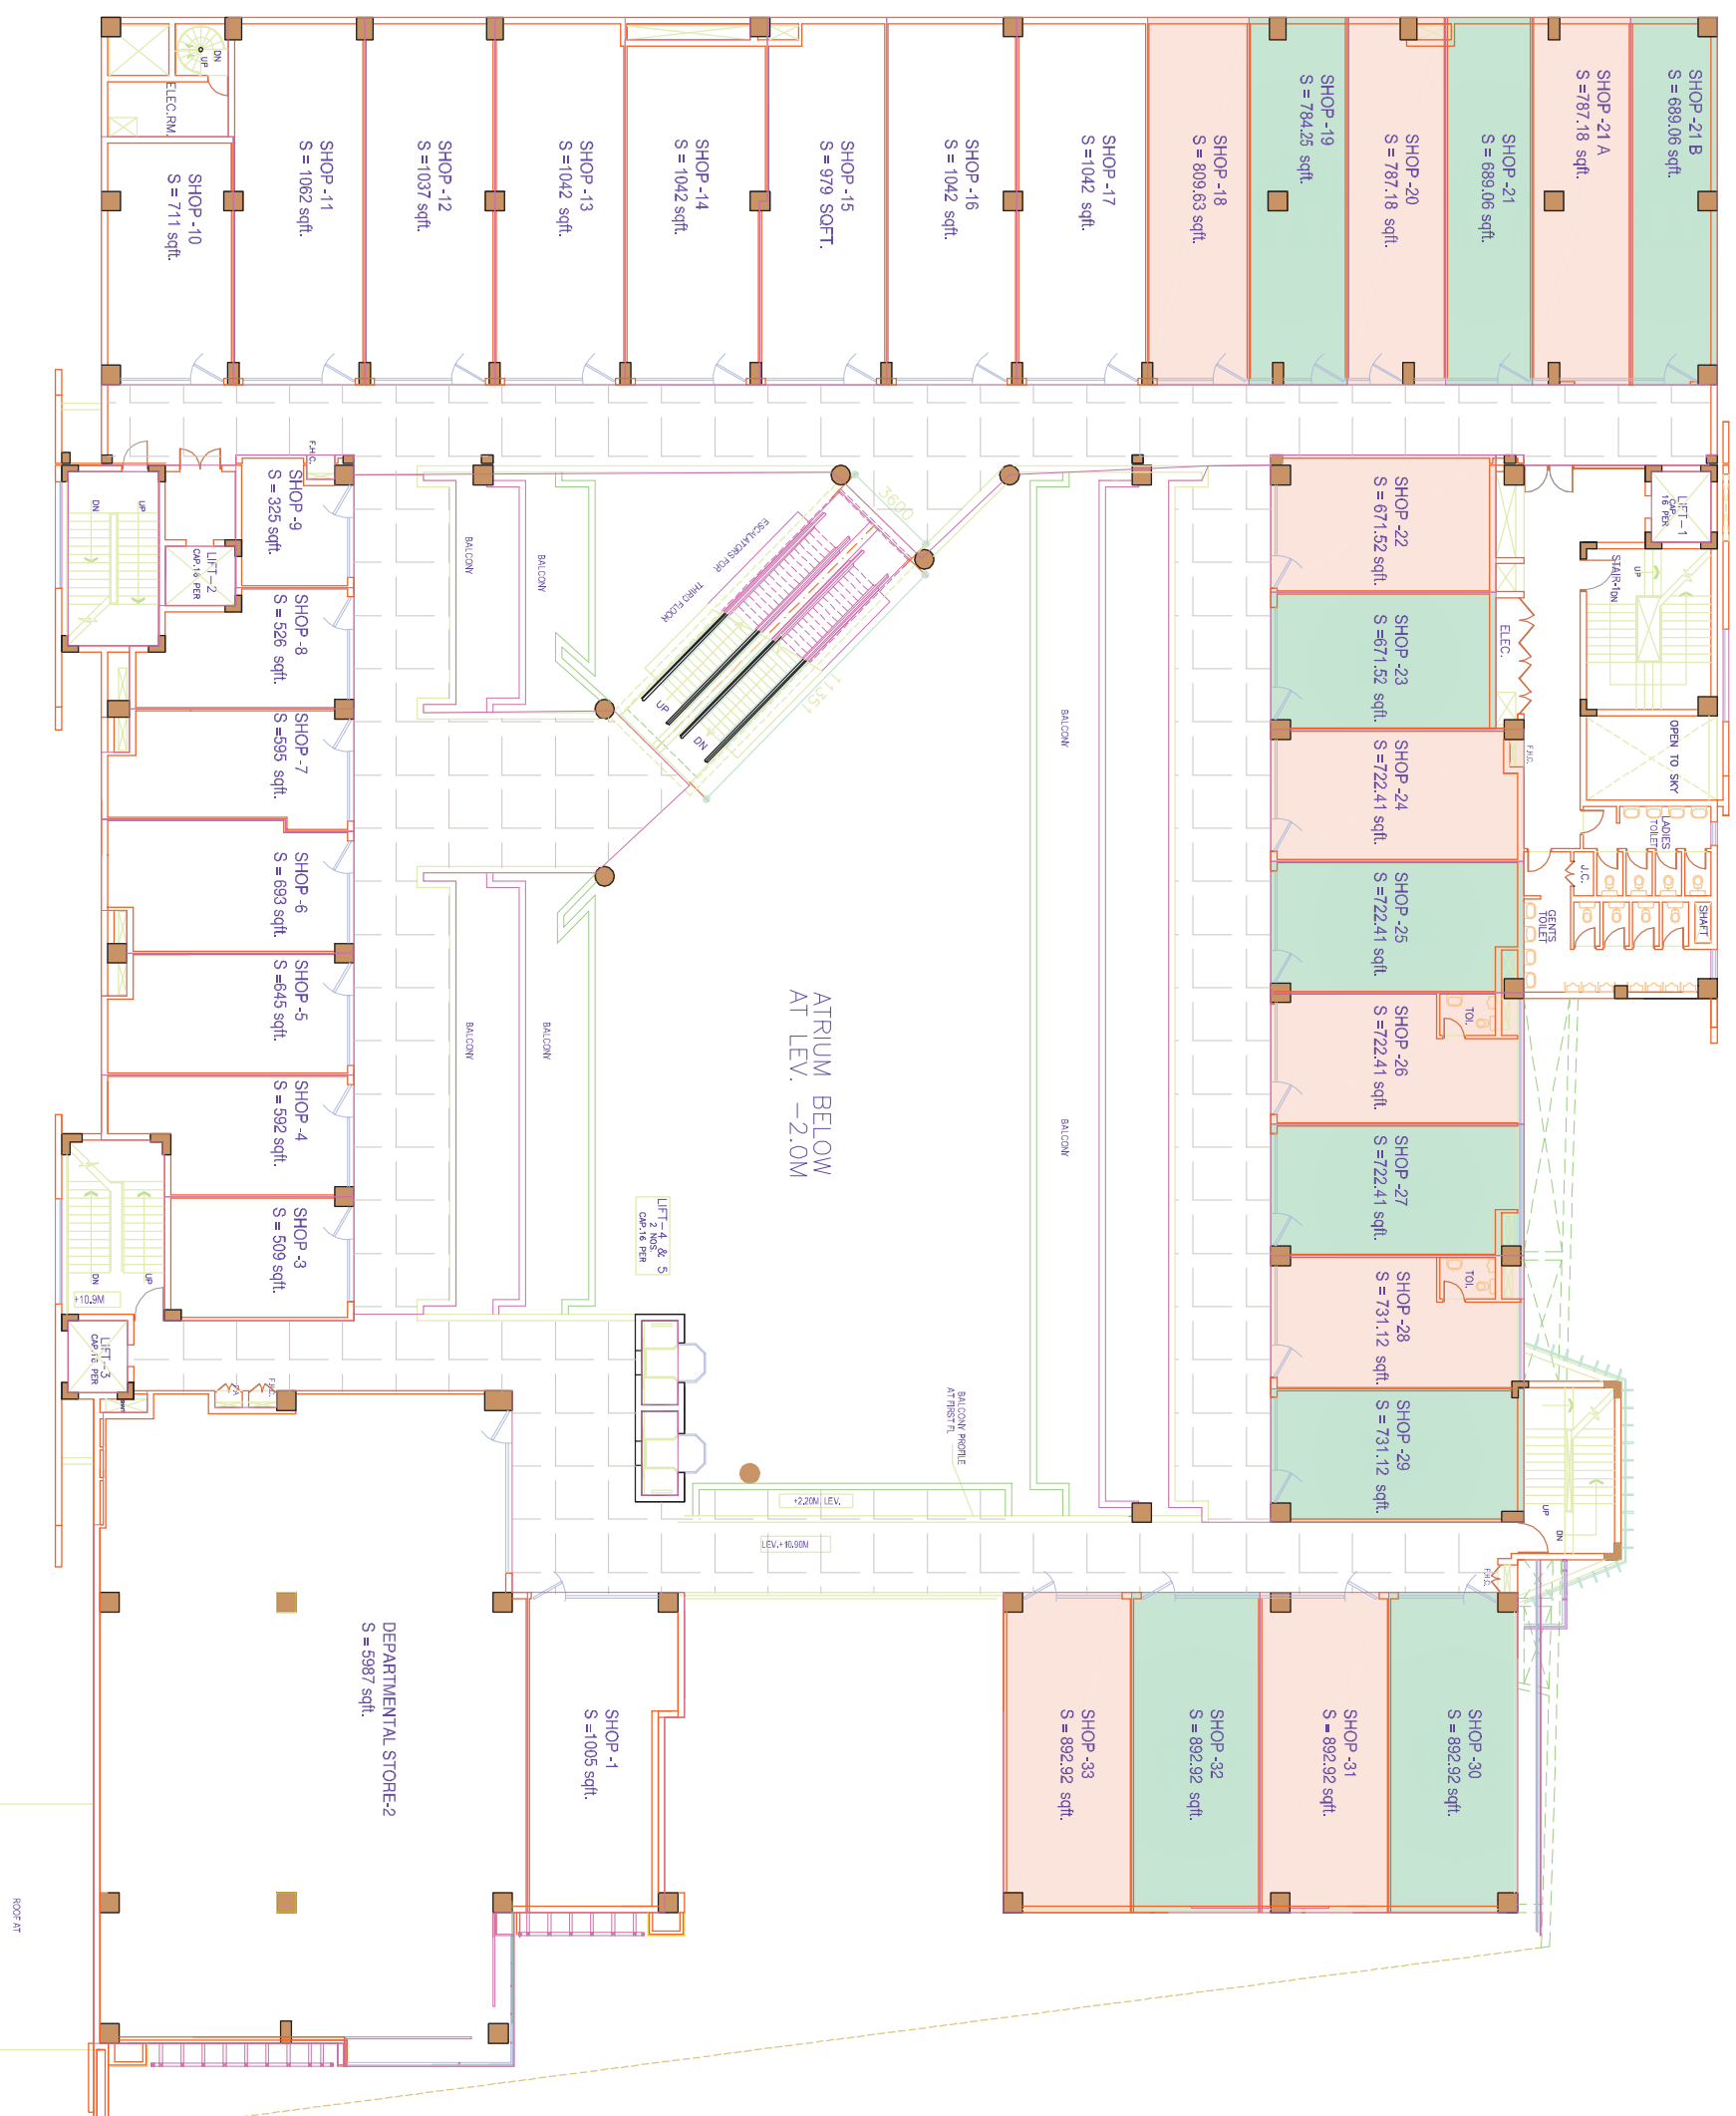

PROJECT
REGENT ARCADE
 COMMERCIAL COMPLEX AT MEHRAULI ROAD
 SECTOR - 28, TEHSIL & DISTT. GURGAON,

DRAWN BY : Mr. DHARMENDER
 EDITED BY :
 CHECKED BY :
 RECEIVED BY :

TITLE
SALE PLAN
 DRAWING NO.:

