


TERRACE FLOOR PLAN BLOCK B

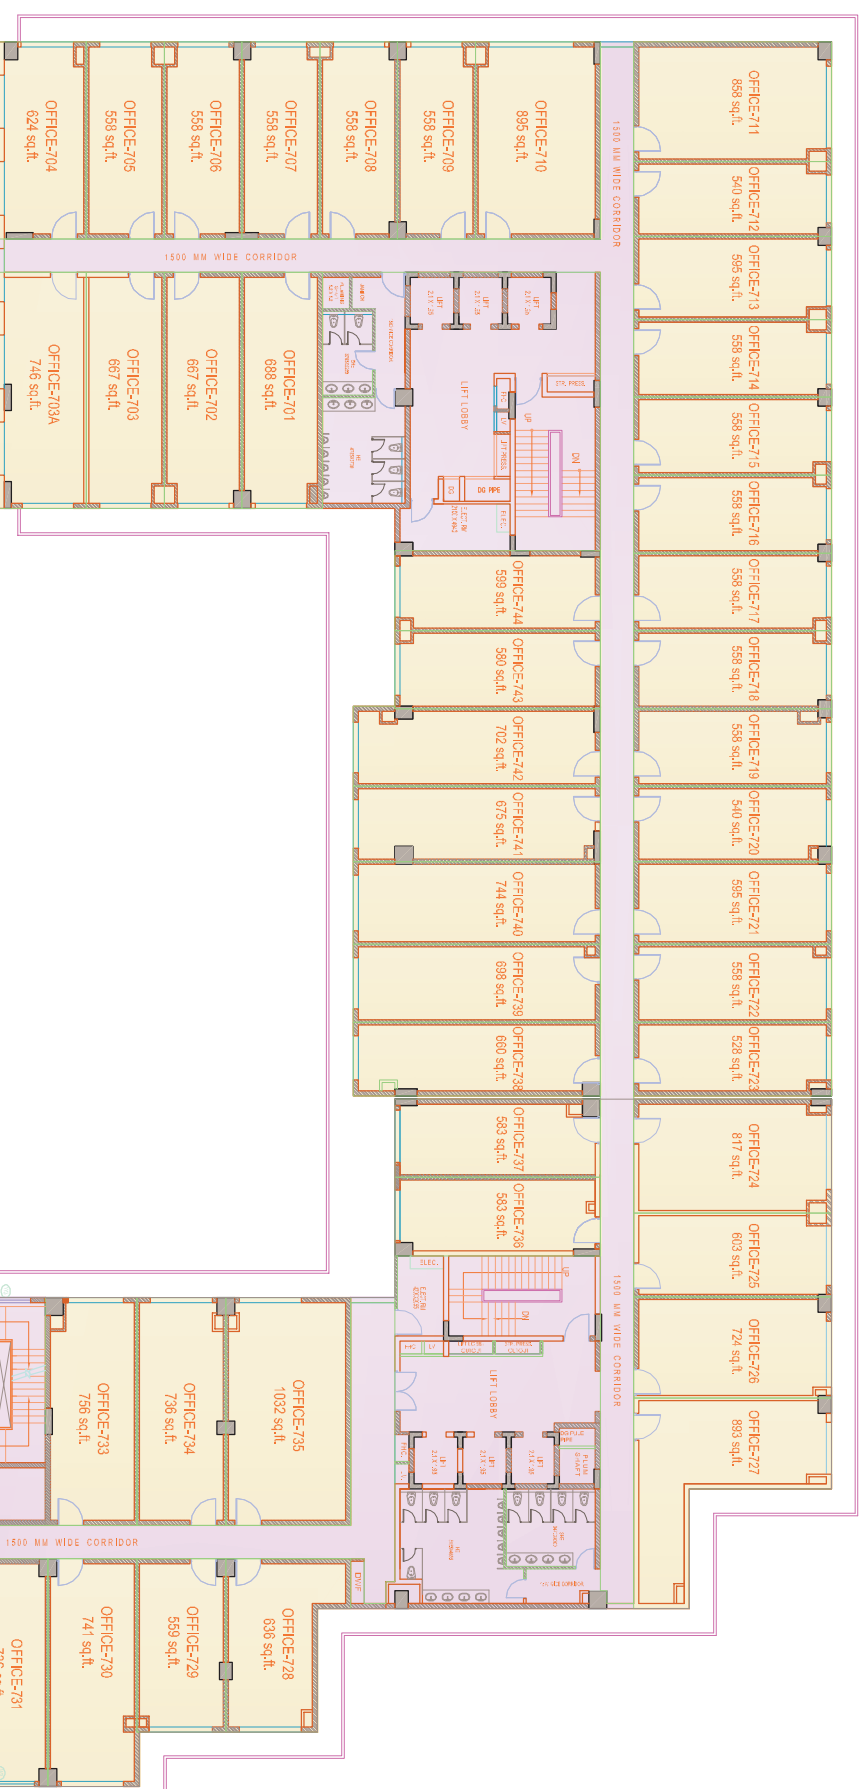

TYPICAL FLOOR TO 7th BLOCK C

PROJECT NAME:-

SUBURBIO-67,
MAIN SOHNA ROAD, GURGAON

CLIENT NAME:-

JMD GROUP

DRAWING NAME:-

OFFICE,
SEVENTH FLOOR PLAN

NORTH:-



ARCHITECT:-

