


THIRD FLOOR PLAN

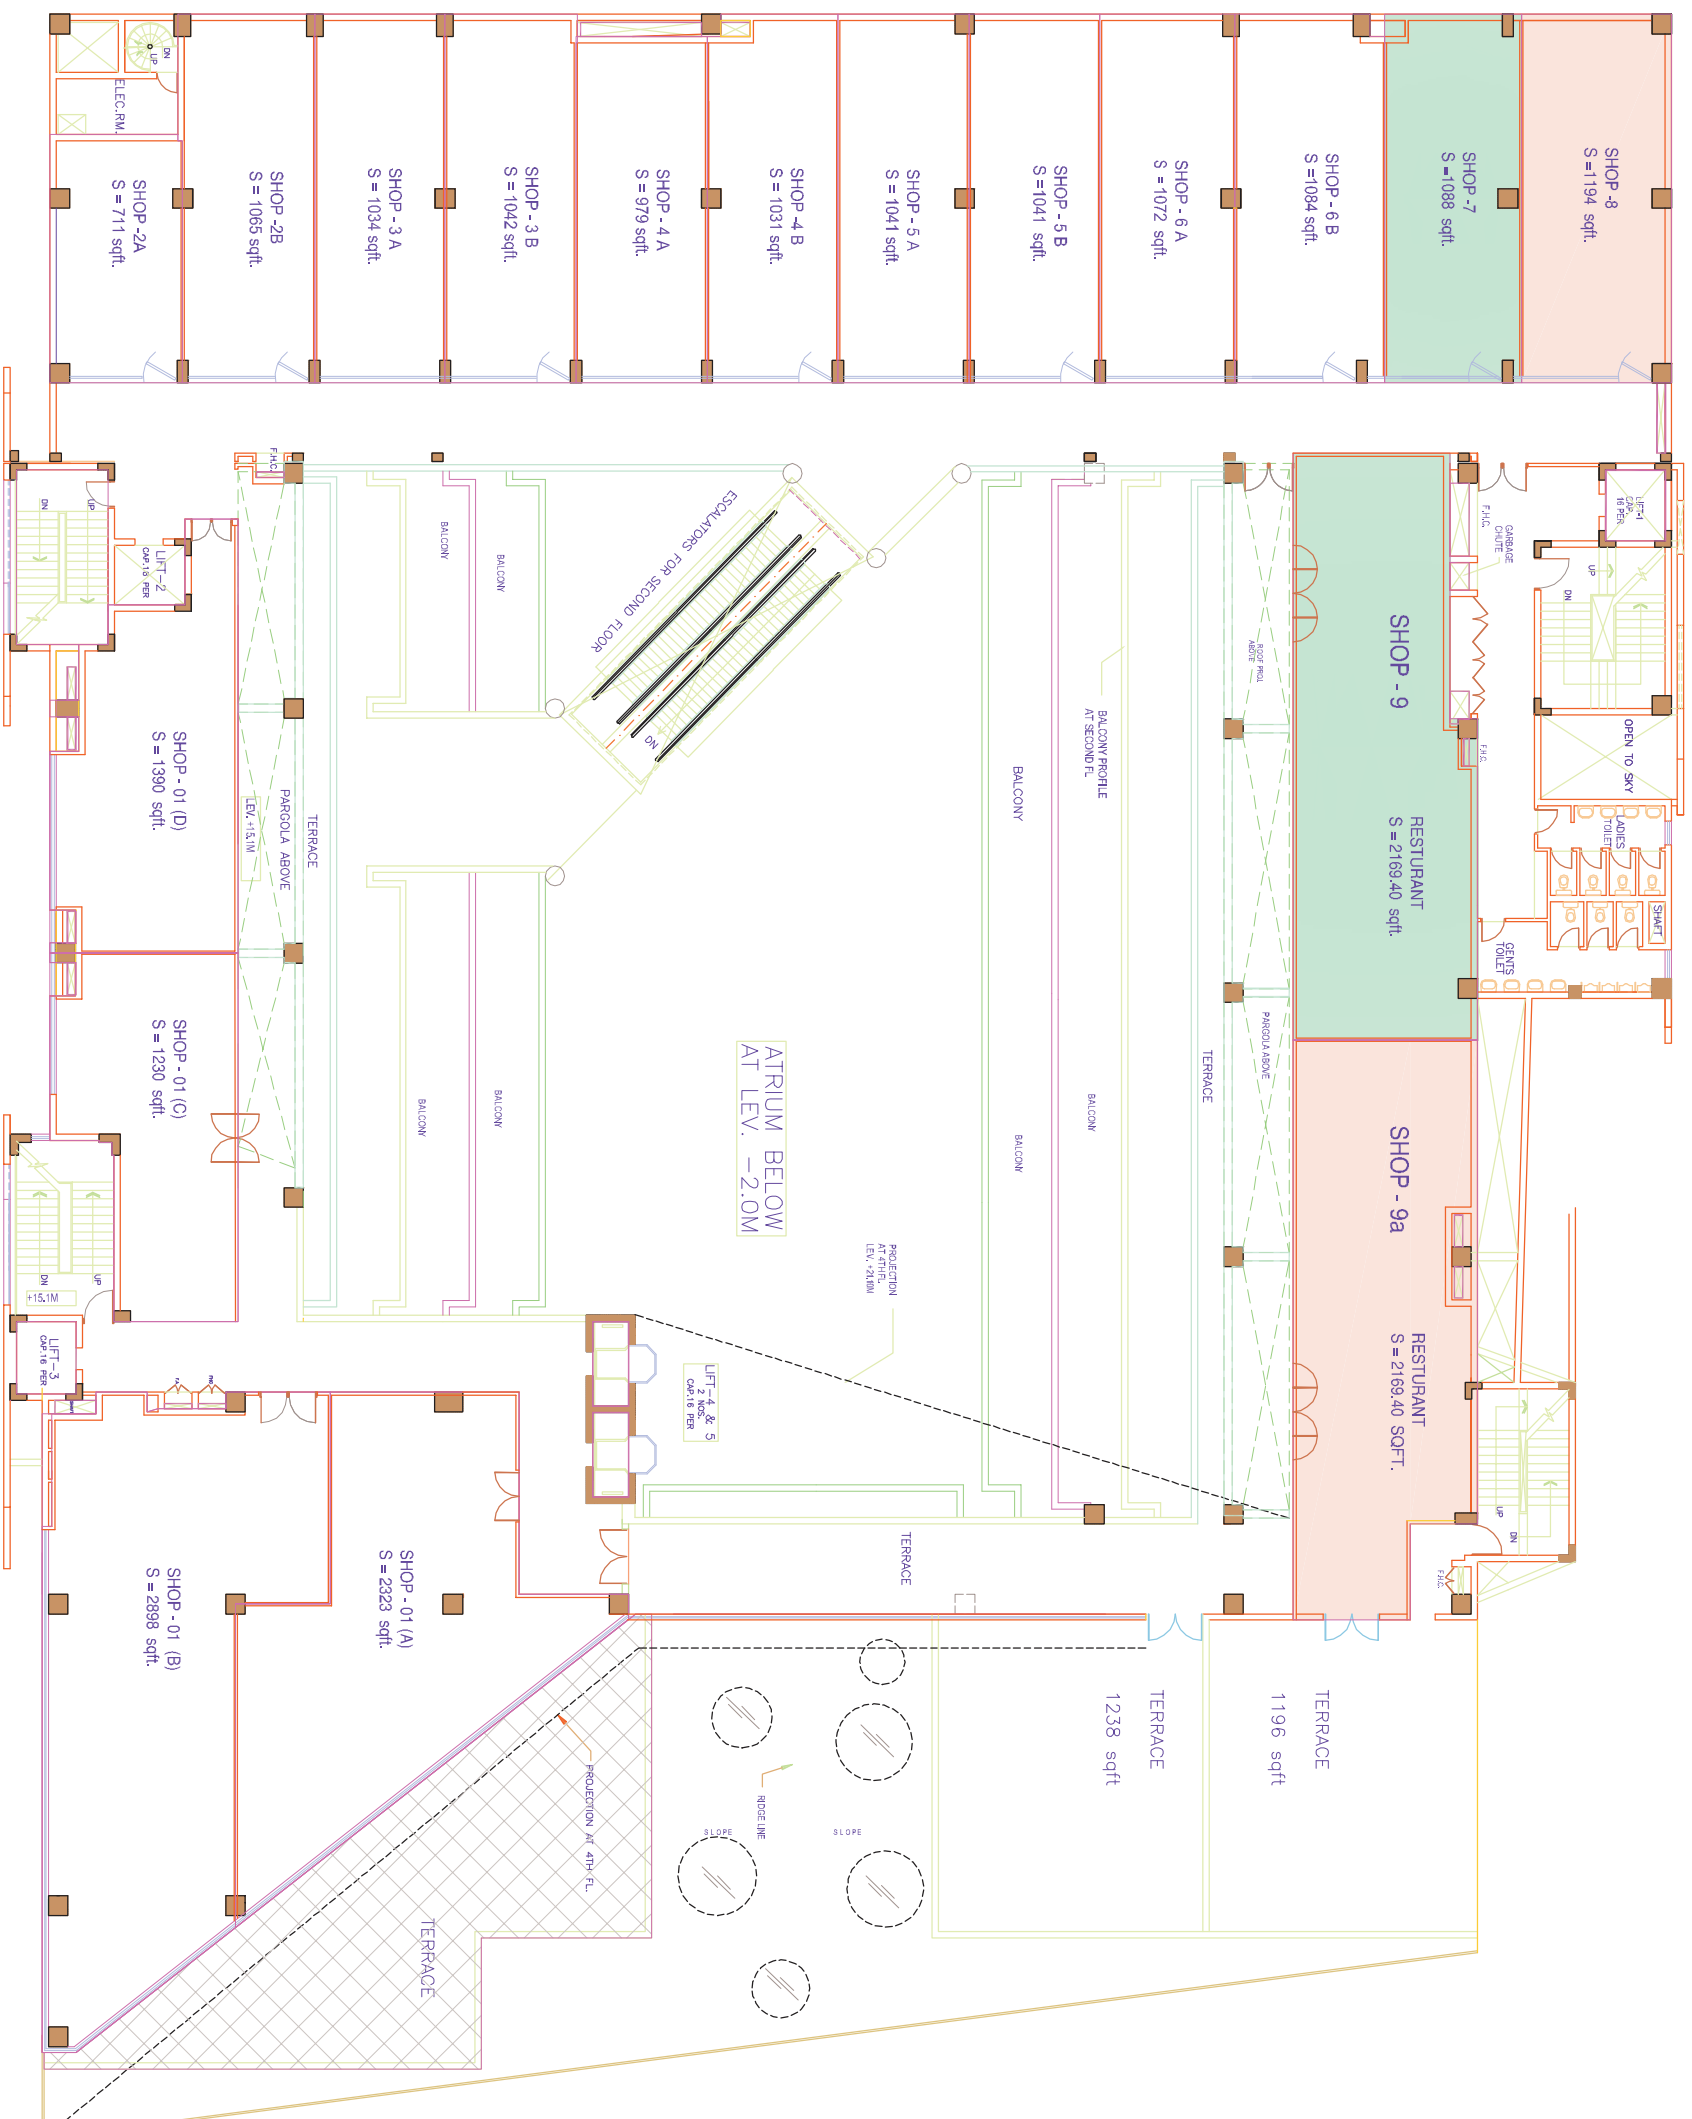

PROJECT

REGENT ARCADE

COMMERCIAL COMPLEX AT MEHRAULI ROAD
SECTOR - 28, TEHSIL & DISTT. GURGAON,

DRAWN BY :

MR. DHARMENDER

EDITED BY :

CHECKED BY :

RECEIVED BY :

TITLE

SALE PLAN

DRAWING NO.

