


Project:
**PROPOSED SHOPPING MALL FOR:
 REGENT PLAZA**
 (MG ROAD GURGAON)
 BELONGS TO M/S SPAN PROPERTIES PVT.LTD

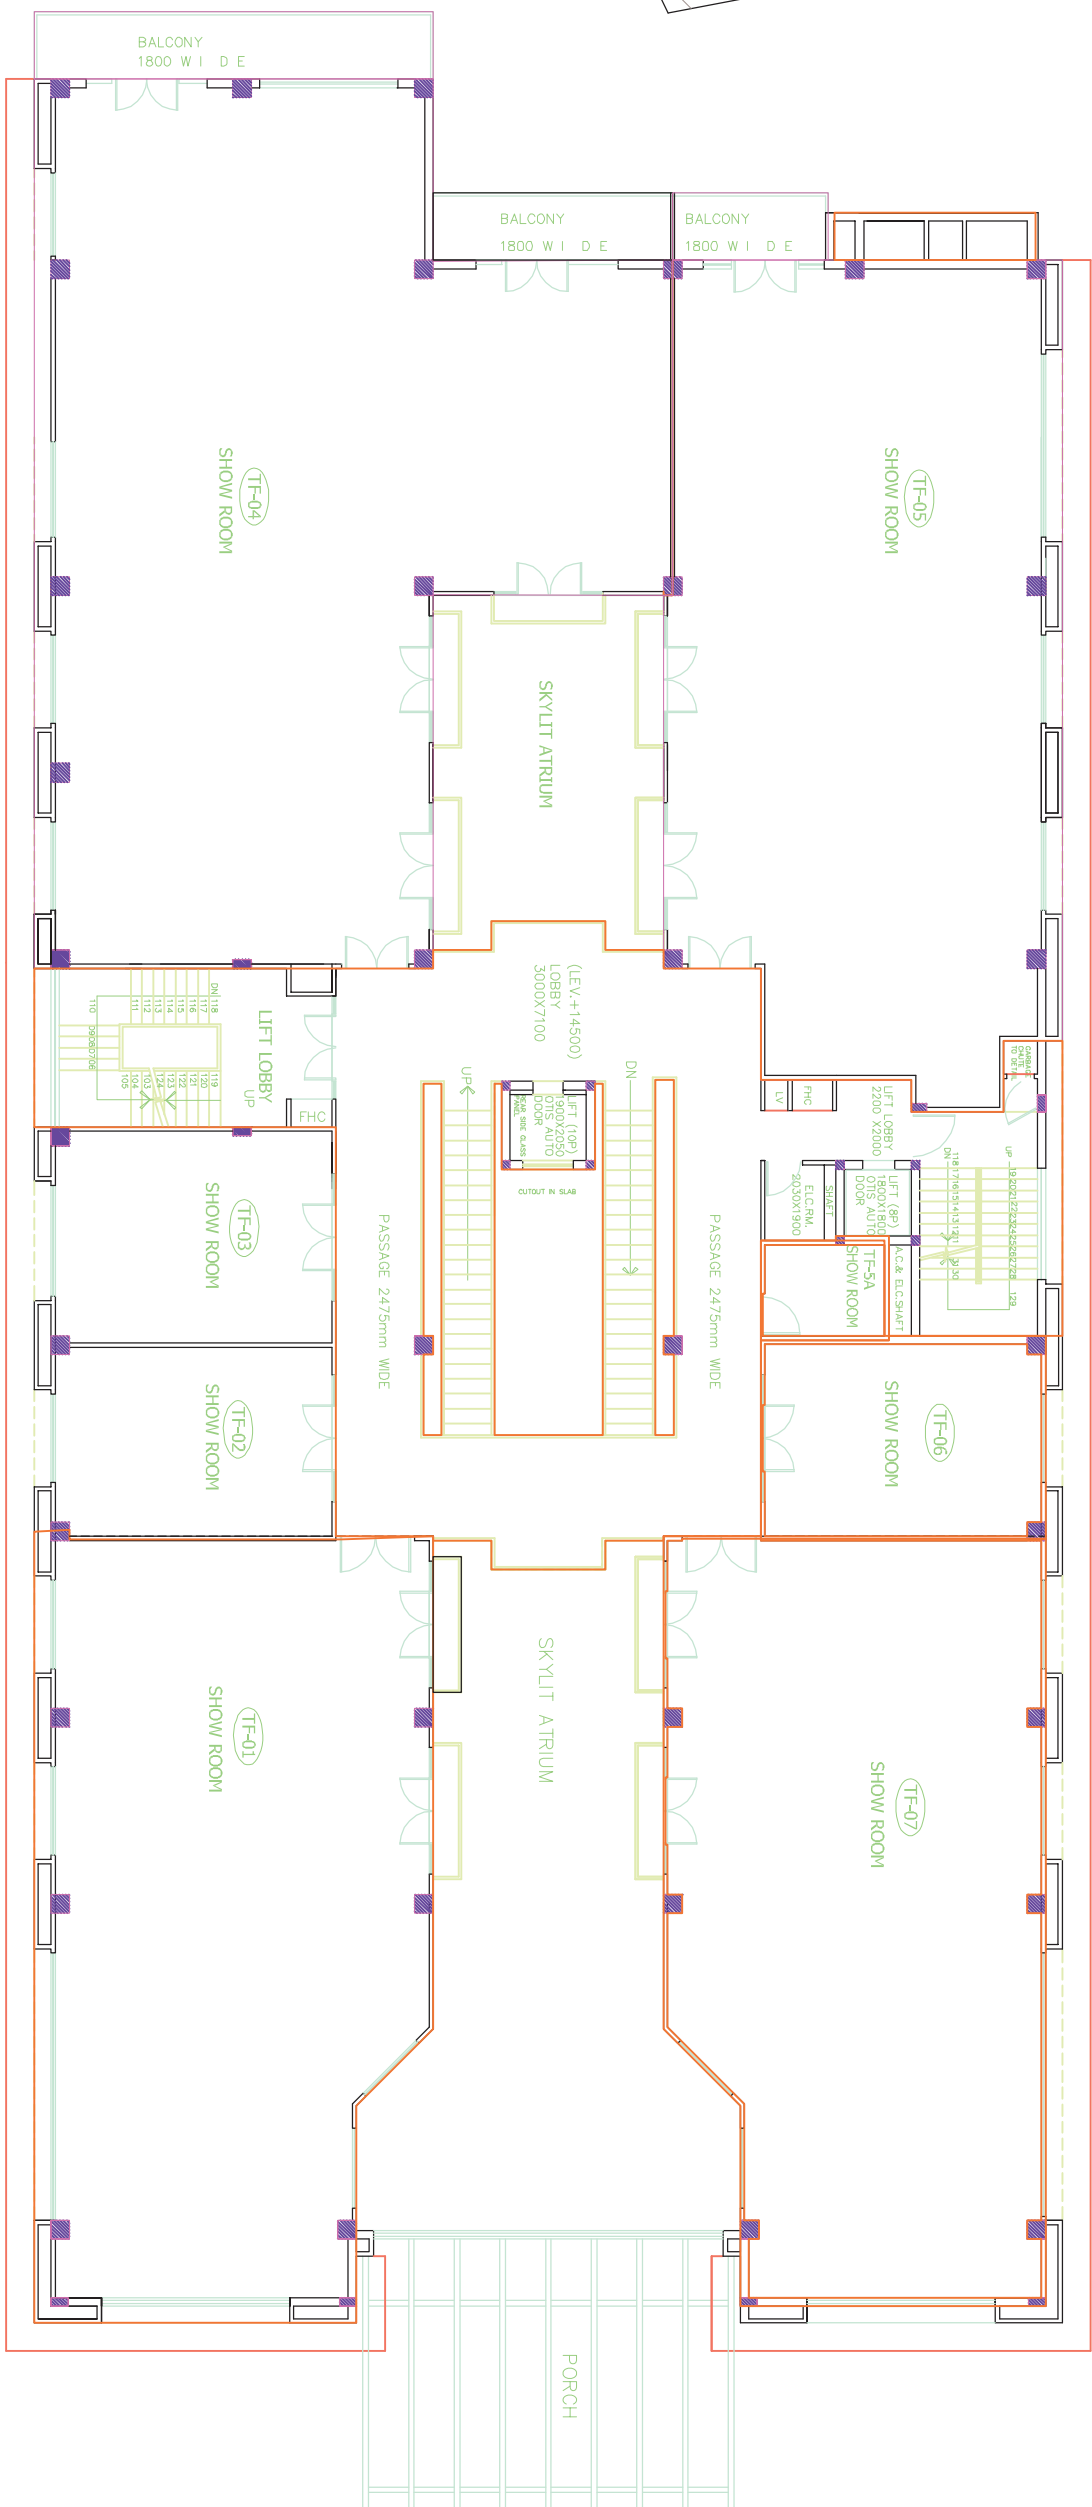

Drwn	SB	Dwg No.	PL-06
Checked	---	Date	06-01-04
Scale	NTS	Dwg file No.	

Note:
 THIS DRAWING IS THE PROPERTY OF PRADEEP SHARMA ASSO. AND
 MAY NOT BE COPIED OR USED FOR ANY OTHER PURPOSE THAN
 FOR WHICH IT IS ISSUED WITHOUT PERMISSION OF ITS PRINCIPALS

Drawing Title
THIRD FLOOR PLAN

ARCHITECTS:
**PRADEEP SHARMA
 ASSOCIATES**
 A-221, DEFENCE COLONY, NEW DELHI
 PH : 4604092, 4604722
 E-mail : pradeep@gnhb.vsnl.net.in