


THIRD FLOOR PLAN BLOCK B

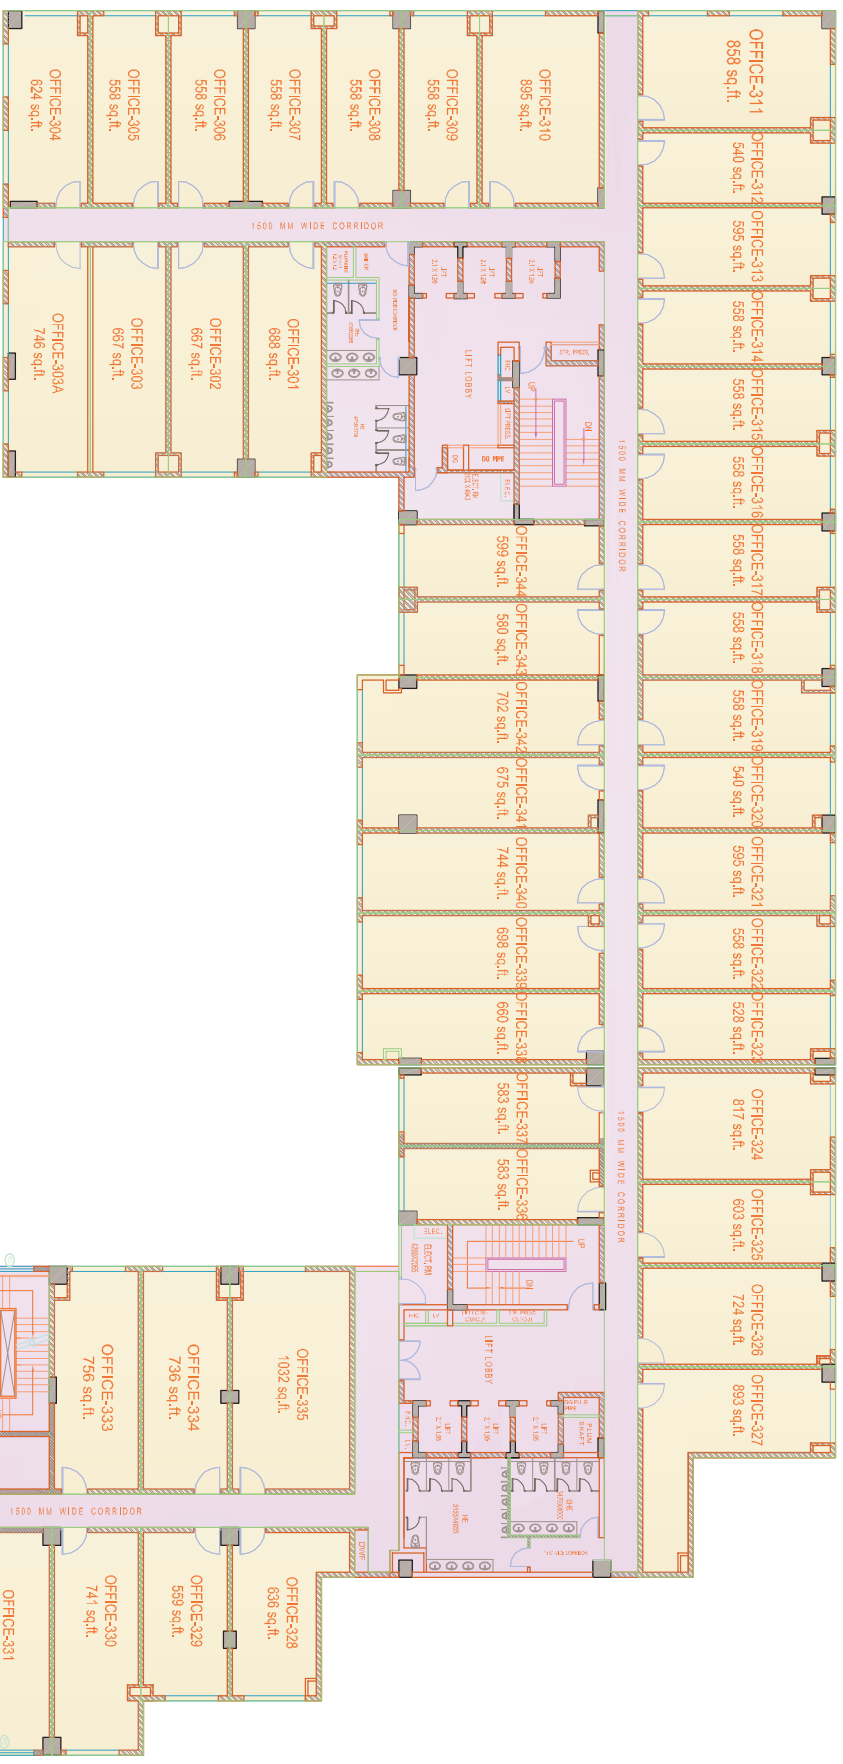

PROJECT NAME:-

SUBURBIO-67,  
MAIN SOHNA ROAD, GURGAON

CLIENT NAME:-

JMD GROUP

DRAWING NAME:-

OFFICE,  
THIRD FLOOR PLAN

NORTH:-



ARCHITECT:-

