


# UPPER GROUND FLOOR PLAN

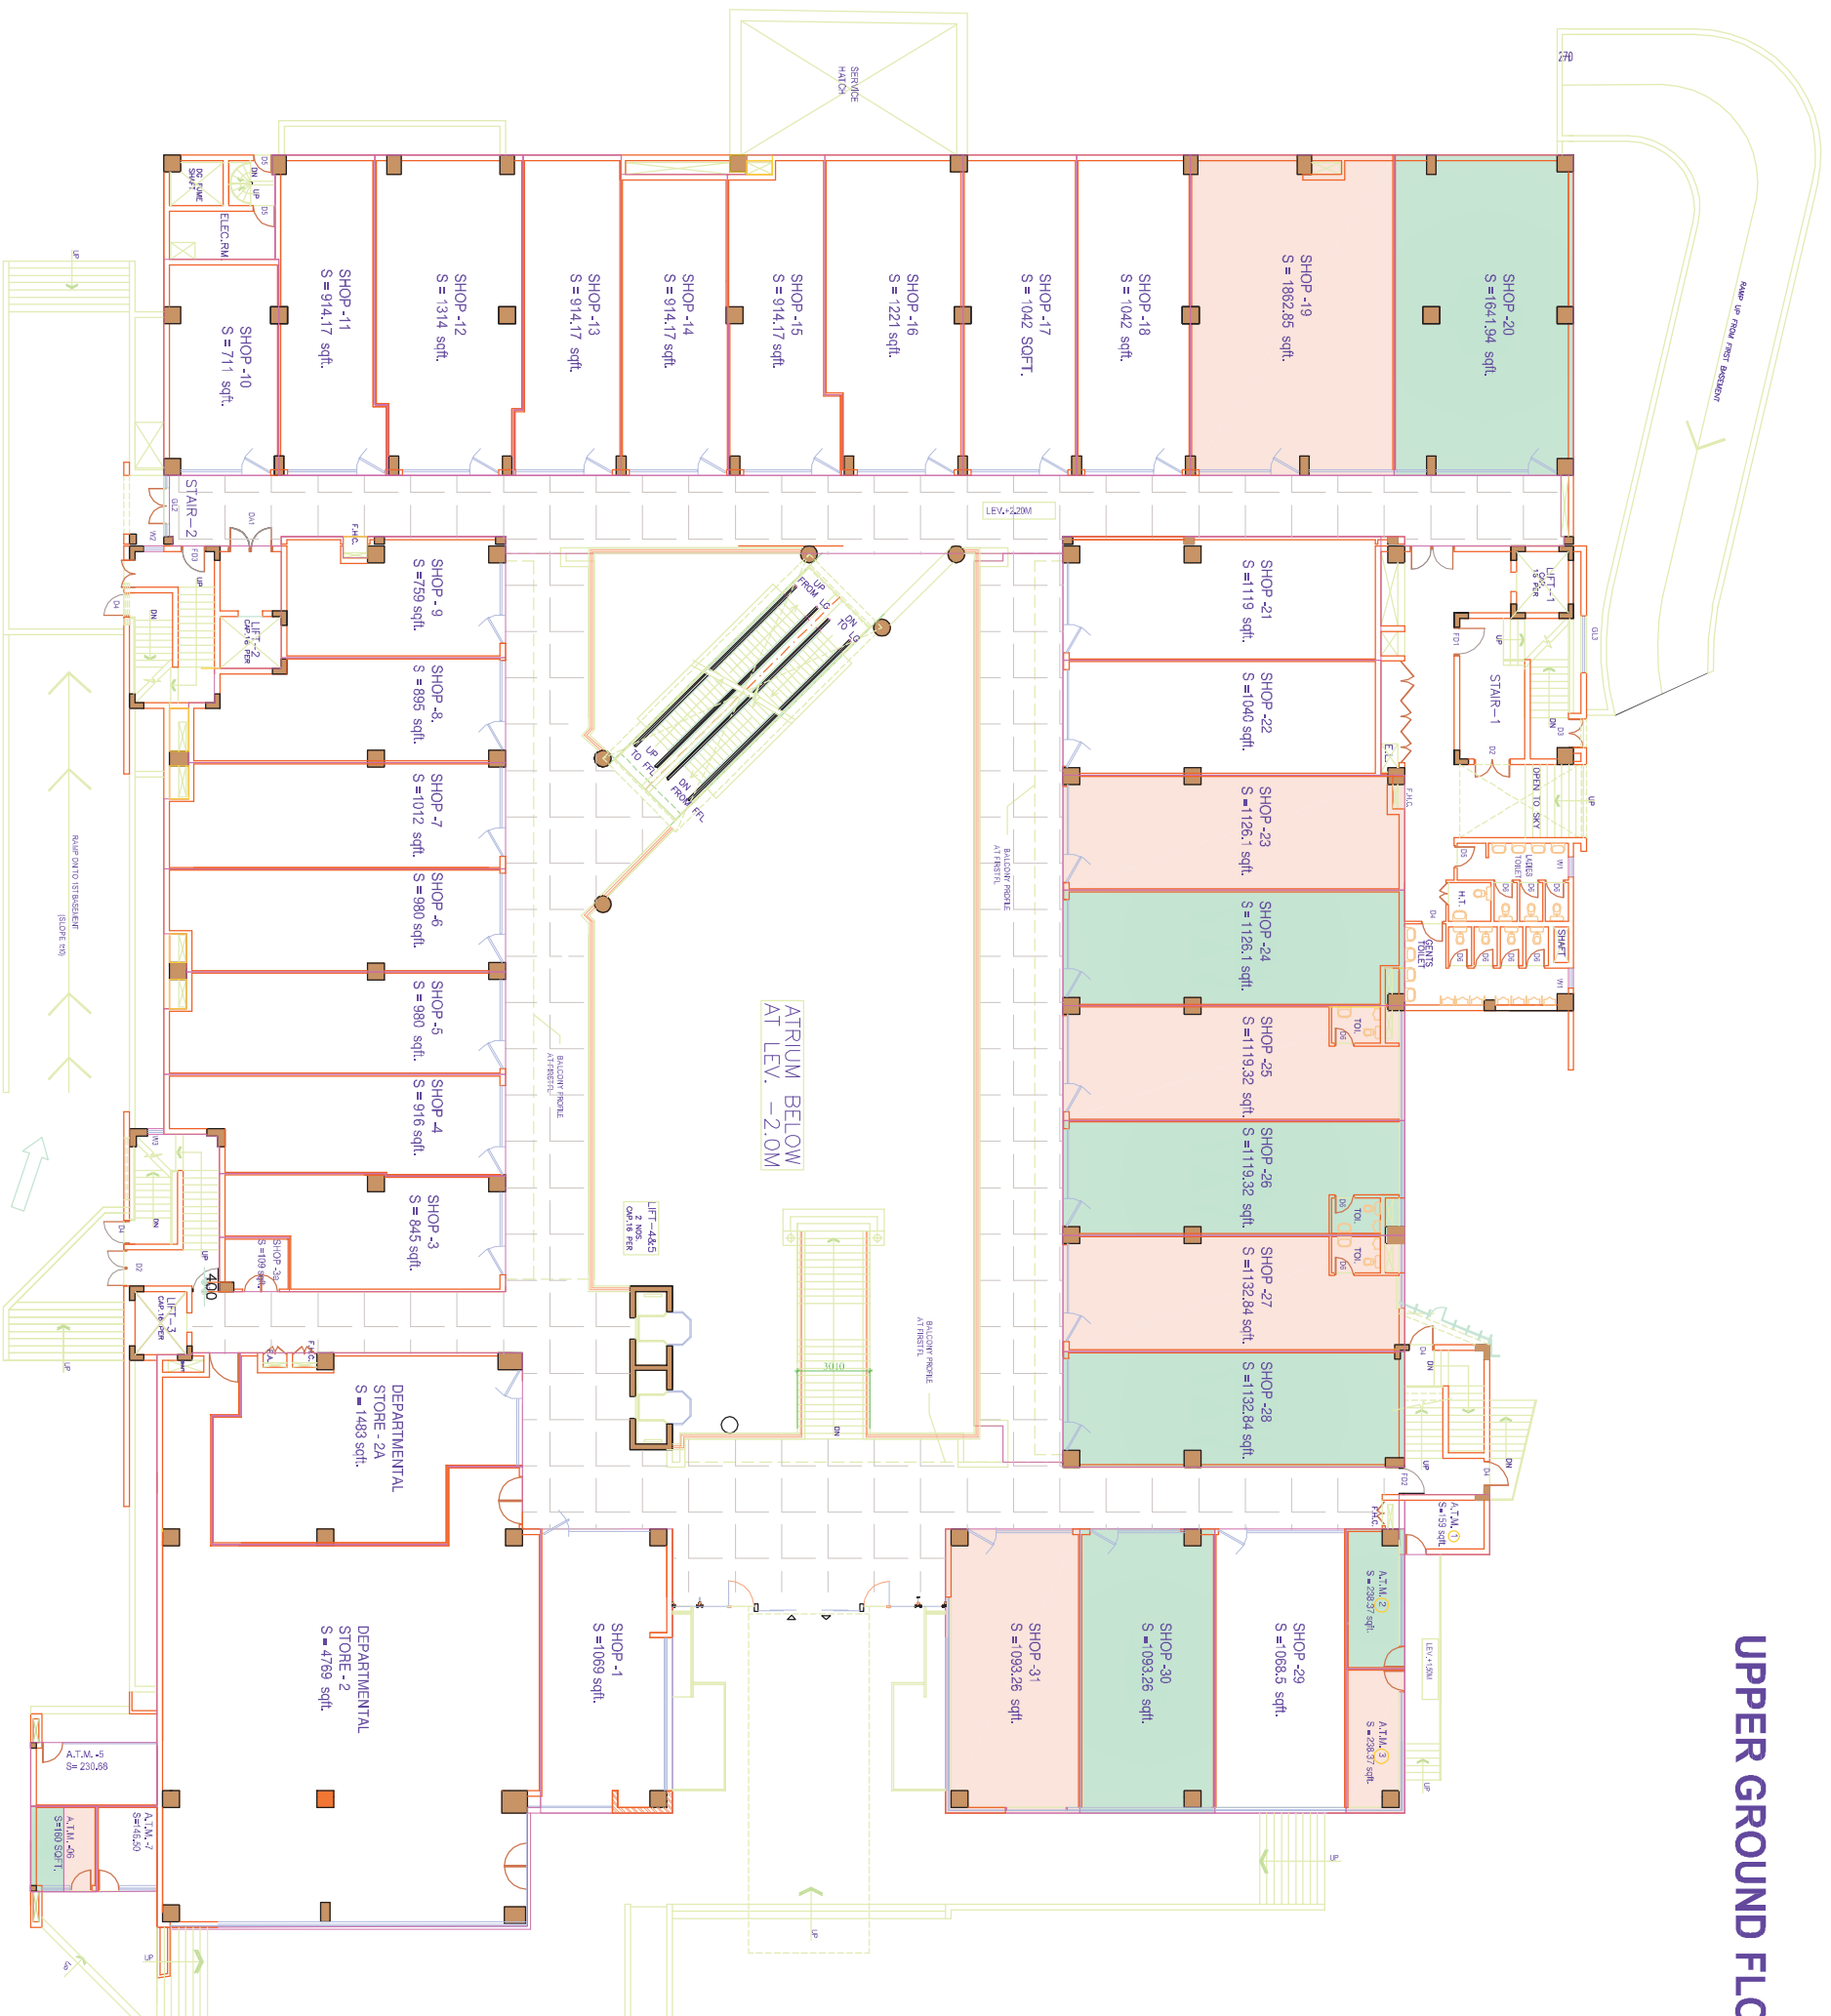

PROJECT  
**REGENT ARCADE**  
COMMERCIAL COMPLEX AT MEHRAULI ROAD  
SECTOR - 28, TEHSIL & DISTT. GURGAON,

DRAWN BY : Mr. DHARMENDER  
EDITED BY :  
CHECKED BY :  
RECEIVED BY :

TITLE  
**SALE PLAN**  
DRAWING NO.

